


M2 170" TYPE I		
FORD F-450/550-DIESEL-193" W.B.		
DESCRIPTION: STREET SIDE EXTERIOR		
DRAWN BY: I. STANSBURY	DATE CREATED: 4/16/2025	SCALE: 5/16"=1'
REVISED BY:	DATE REVISED:	REVISION:
Note: Drawings are for reference only, measurements may vary from actual product		

"LET US SHOW YOU THE MEDIX DIFFERENCE"
WWW.MEDIXAMBULANCE.COM

ALL WARNING, SCENE, AND TAIL LIGHTS TO HAVE CHROME BEZELS.
ALL COMPARTMENT/ENTRY DOORS TO HAVE POWER LOCKS
WIRE TO OEM

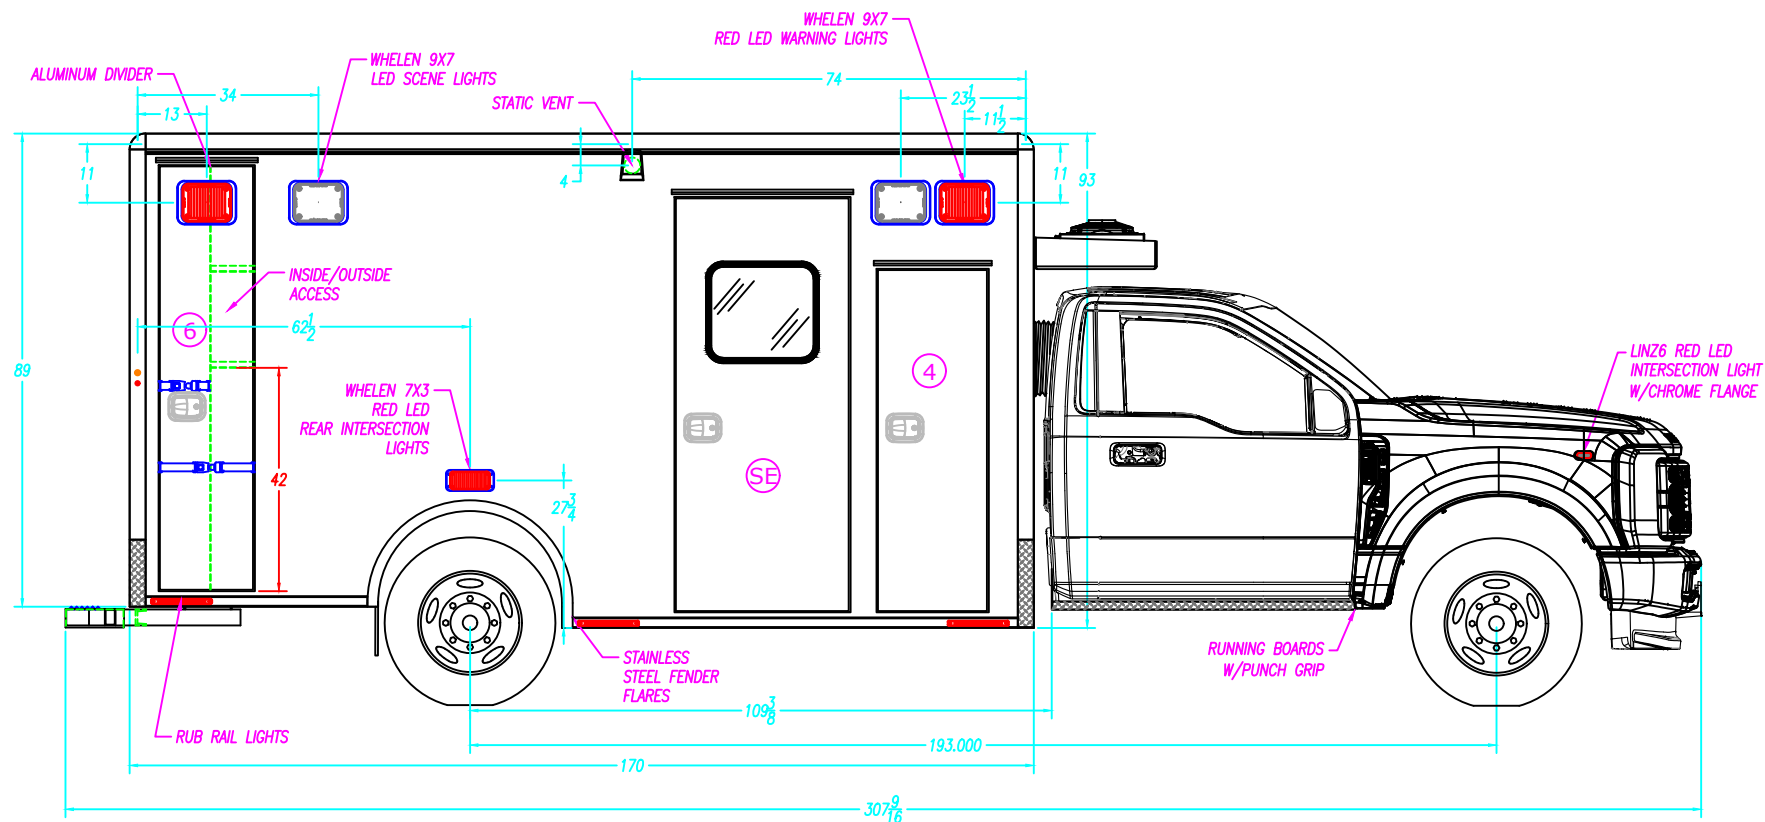

COMPARTMENT SIZES		NOTE: THE DIMENSIONS BELOW ARE INSIDE TUB DIMENSIONS			COMPARTMENT & ENTRY DOORS				COMPARTMENT TUBS			
NO.	COMPARTMENT TYPE	WIDTH	HEIGHT	DEPTH	NO.	PART NUMBER	NO.	PART NUMBER	NO.	PART NUMBER	NO.	PART NUMBER
4	ALS COMPARTMENT	---	---	---	4	33-A11398	6	33-A10784	4	33-102298	-	---
5	BATTERY COMPARTMENT	20 ½"	18 ½"	23 ⅛"	SE	78-116138	-	-	SE	33-102648	-	---
6	BACK BOARD COMPARTMENT	20"	79 ½"	22"	-	---	-	---	6	33-103025	-	---
-	-	-	-	-	M2 170" TYPE I FORD F-450/550-DIESEL-193" W.B. CURB SIDE EXTERIOR DRAWN BY: I.STANSBURY DATE CREATED: 4/16/2025 SCALE: 5/16"=1' REVISED BY: DATE REVISED: REVISION: Note: Drawings are for reference only, measurements may vary from actual product.				 3008 MOBILE DRIVE ELKHART, IN 46514 PH: 574-266-0911 FAX: 574-266-6669 "LET US SHOW YOU THE MEDIX DIFFERENCE" WWW.MEDIXAMBULANCE.COM			
COMPARTMENT / ENTRY DOOR SIZES												
NO.	COMPARTMENT / ENTRY DOOR TYPE	WIDTH	HEIGHT									
4	ALS DOOR	20 ½"	64 ⅙"									
5	BATTERY STORAGE DOOR	---	---									
SE	SIDE ENTRY DOOR	32 ½"	77 ⅞"									
6	BACK BOARD STORAGE DOOR	17 ½"	79 ⅞"									
-	-	-	-									



3008 MOBILE DRIVE
ELKHART, IN 46514
PH: 574-266-0911
FAX: 574-266-6669

"LET US SHOW YOU THE MEDIX DIFFERENCE"
WWW.MEDIXAMBULANCE.COM

Dealer: EVEREST

Approved By:

Date:

Customer:

DEMO



24-M1433

Sheet

C

ALL WARNING, SCENE, AND TAIL LIGHTS TO HAVE CHROME BEZELS.

ALL COMPARTMENT/ENTRY DOORS TO HAVE POWER LOCKS
WIRE TO OEM

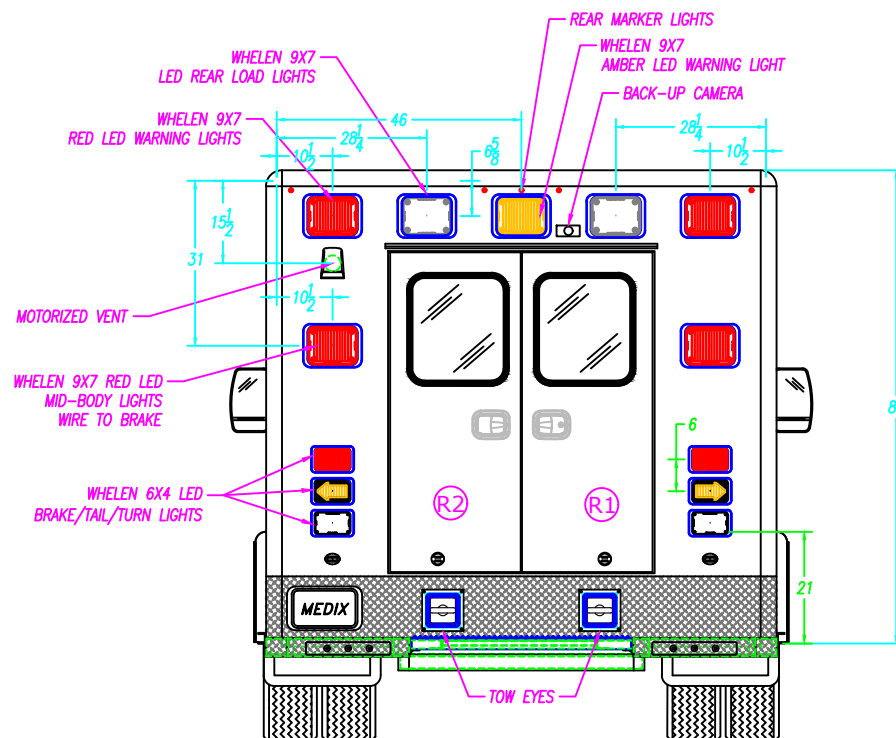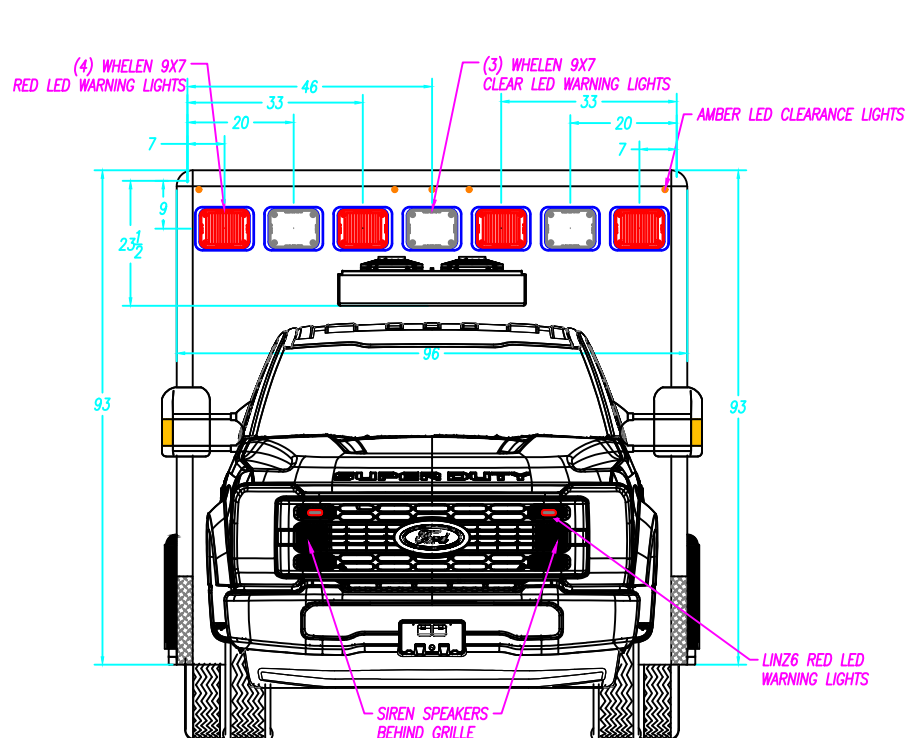

REAR ENTRY DOOR SIZES

NO.	WIDTH	HEIGHT	PART NUMBER
RE	54"	64 1/2"	78-116135

M2 170" TYPE I
FORD F-450/550-DIESEL-193" W.B.

DESCRIPTION: FRONT & REAR EXTERIOR		
DRAWN BY: I. STANSBURY	DATE CREATED: 4/16/2025	SCALE: 5/16"=1'
REVISED BY:	DATE REVISED:	REVISION:


Note: Drawings are for reference only, measurements may vary from actual product.



3008 MOBILE DRIVE
ELKHART, IN 46514
PH: 574-266-0911
FAX: 574-266-6669


"LET US SHOW YOU THE MEDIX DIFFERENCE"
WWW.MEDIXAMBULANCE.COM




CORIAN COUNTERTOPS IN 1ST & 2ND ACTION AREA.
 TECNIQ OVAL DRAGON LIGHTS IN (A & B) CABINETS

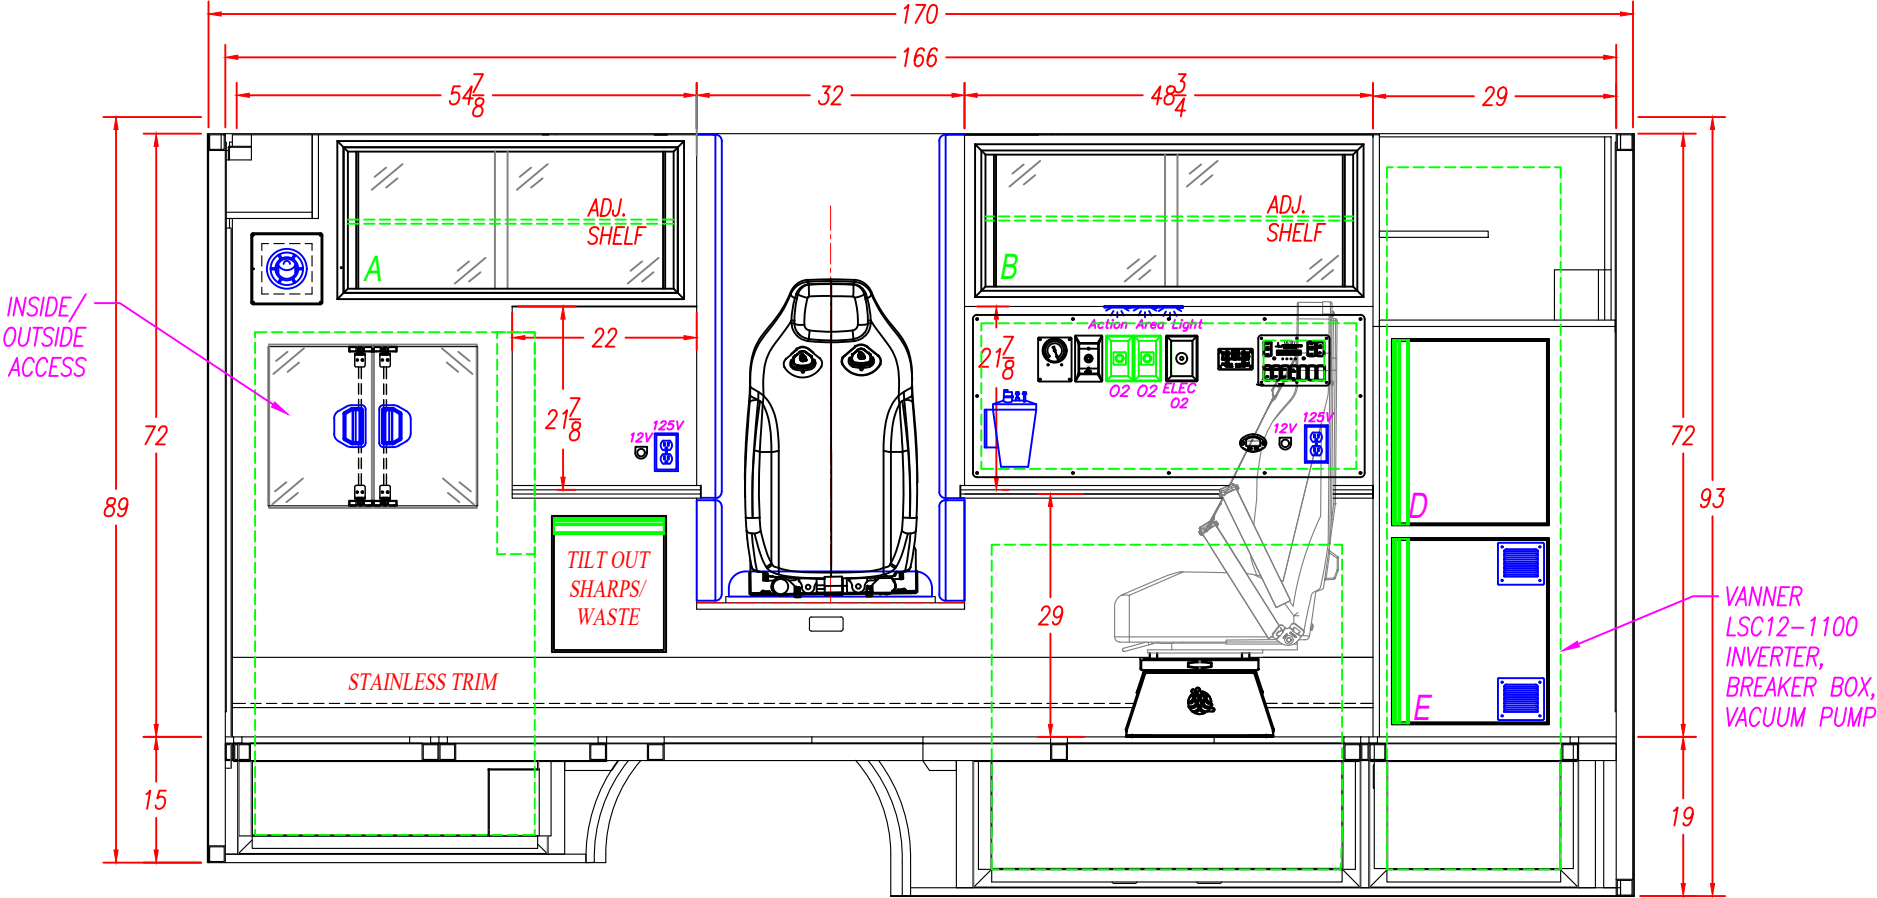

INTERIOR CABINET STORAGE					M2 170" TYPE I FORD F-450/550-DIESEL-193" W.B.			 3008 MOBILE DRIVE ELKHART, IN 46514 PH: 574-266-0911 FAX: 574-266-6669 "LET US SHOW YOU THE MEDIX DIFFERENCE" WWW.MEDIXAMBULANCE.COM
ITEM	HEIGHT	WIDTH	DEPTH	PART #'S	DESCRIPTION: STREET SIDE INTERIOR			
A	16 5/8"	38 3/4"	18"	43-A10697	DRAWN BY:	DATE CREATED:	SCALE:	
B	15 7/8"	44 1/8"	16"	43-A10698	I.STANSBURY	4/16/2025	1/2"=1'	
C				-	REVISED BY:	DATE REVISED:	REVISION:	
D	22 1/4"	19 1/2"	17 1/4"	-	Note: Drawings are for reference only, measurements may vary from actual product.			
E	22 1/4"	19 1/2"	17 1/4"	-				
F	-	-	-	-				


TECNIQ OVAL DRAGON LIGHTS IN BOTH (A) CABINETS

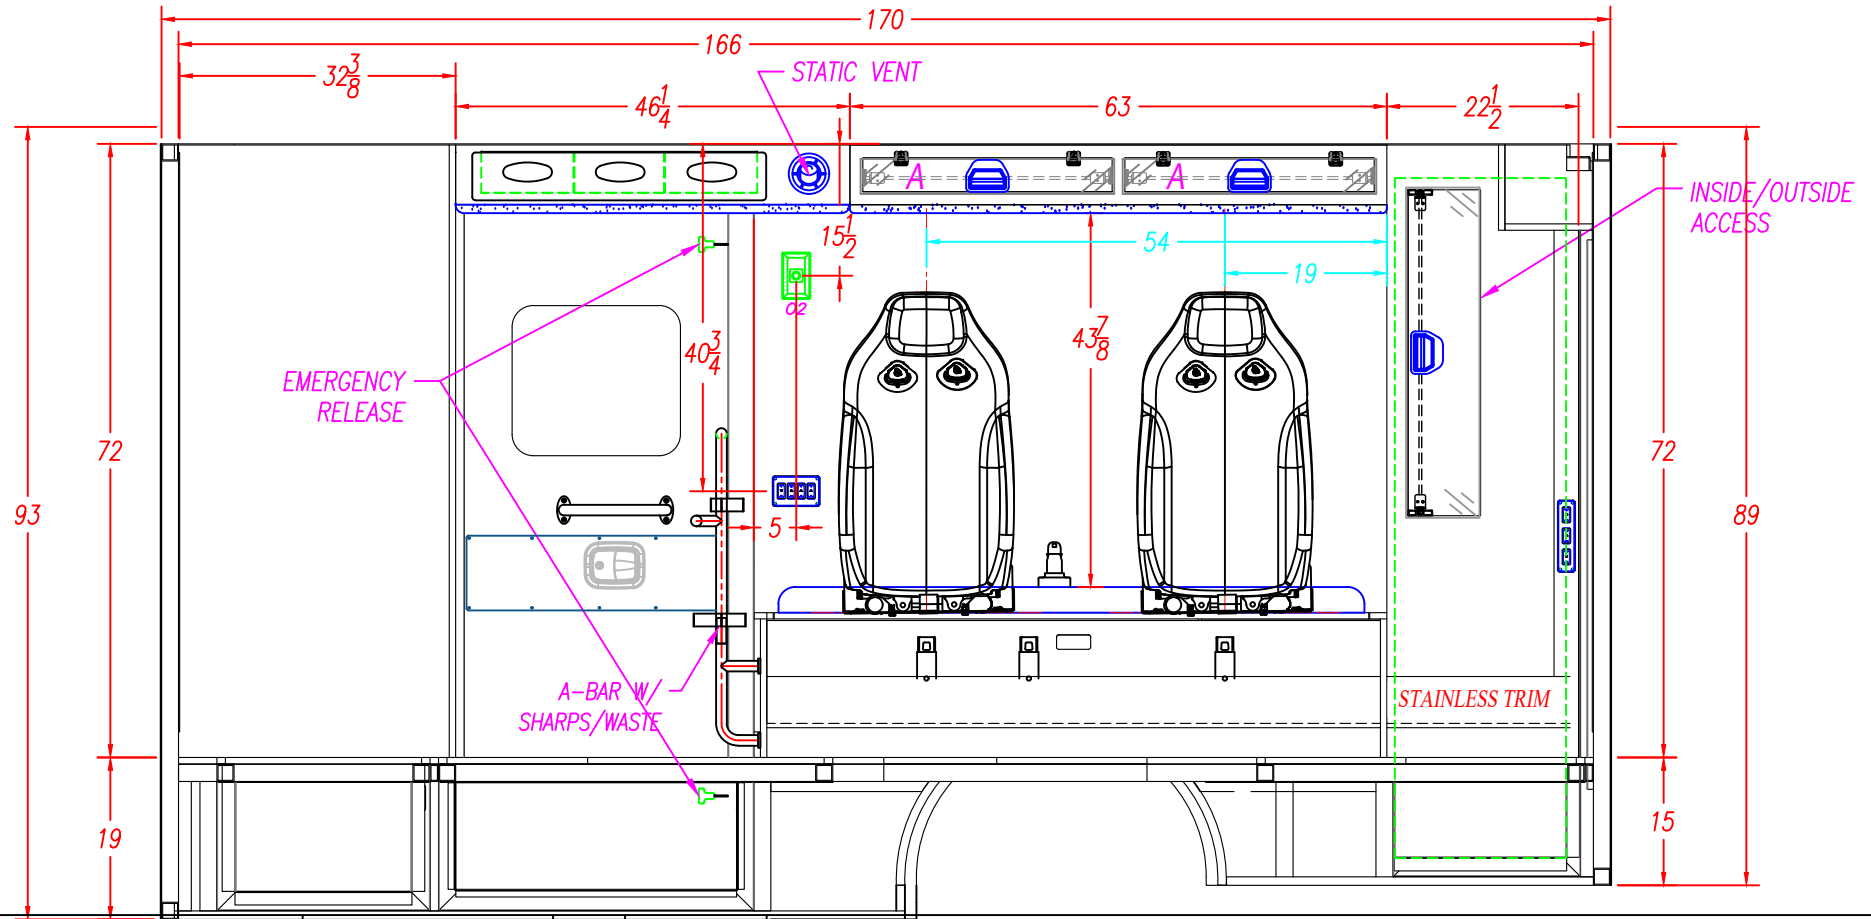

   4" SEATBELT PLATE LOCATION	WELD SHOP	33	INCHES	NOTE: THIS DIMENSION IS FROM THE BOTTOM OF THE WALL TO THE BOTTOM OF THE 4" PLATE.						
	CABINET SHOP	NOTE: THE HOLES FOR THE TOP SEATBELT BOLTS ARE 1 ¼" FROM THE TOP OF THE SQUAD BENCH TO THE CENTER OF THE SEATBELT BOLT. NOTE: THE HOLES FOR THE BOTTOM SEATBELT BOLTS ON THE SQUAD BENCH ARE 9 ⅝" FROM THE TOP OF THE FLOOR TO THE CENTER OF THE BOLT.								
	NOTE: READ THE DIMENSIONS FROM RIGHT TO LEFT AS VIEWED	THE LOCATION OF THE BOTTOM SEATBELT HOLES ARE FROM THE REAR OF THE SQUAD BENCH TO THE CENTER OF THE ½" HOLE	BOTTOM			54"	42"	19"		
		THE LOCATION OF THE TOP SEATBELT HOLES ARE FROM THE REAR WALL TO THE CENTER OF THE ½" HOLE	TOP			54"	39"	19"		
INTERIOR CABINET STORAGE				M2 170" TYPE I FORD F-450/550-DIESEL-193" W.B.			 3008 MOBILE DRIVE ELKHART, IN 46514 PH: 574-266-0911 FAX: 574-266-6669 "LET US SHOW YOU THE MEDIX DIFFERENCE" WWW.MEDIXAMBULANCE.COM			
ITEM	HEIGHT	WIDTH	DEPTH	SPECIAL NOTE		DESCRIPTION: CURB SIDE INTERIOR				
A	4"	26 ¼"	7"			DRAWN BY: I.STANSBURY				
B						DATE CREATED: 4/16/2025				
C						SCALE: 1/2"=1'				
D						REVISED BY:				
E						DATE REVISED:				
F						REVISION:				
				Note: Drawings are for reference only, measurements may vary from actual product.						


3008 MOBILE DRIVE
ELKHART, IN 46514
PH: 574-266-0911
FAX: 574-266-6669

"LET US SHOW YOU THE MEDIX DIFFERENCE"
WWW.MEDIXAMBULANCE.COM

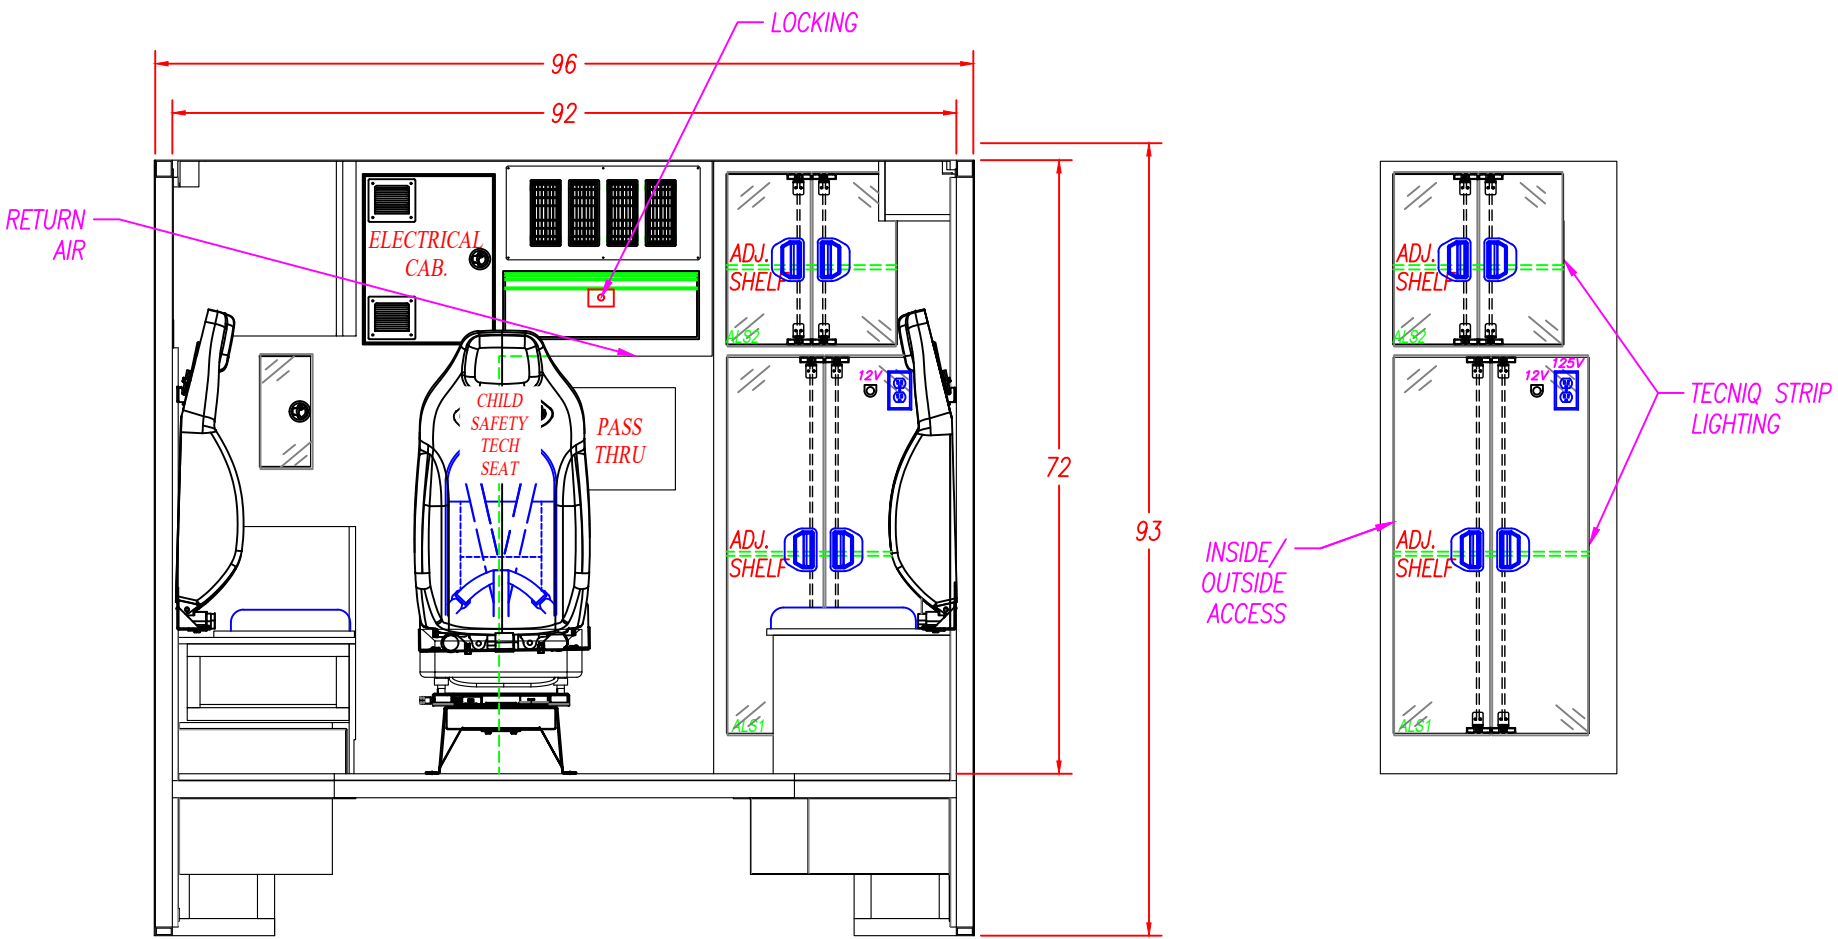


INTERIOR CABINET STORAGE					M2 170" TYPE I FORD F-450/550-DIESEL-193" W.B.			 3008 MOBILE DRIVE ELKHART, IN 46514 PH: 574-266-0911 FAX: 574-266-6669	
ITEM	HEIGHT	WIDTH	DEPTH	SPECIAL NOTE	DESCRIPTION: FRONT ELEVATION				
ALS1	44 1/8"	23"	25 1/4"		DRAWN BY: I.STANSBURY	DATE CREATED: 4/16/2025	SCALE: 1/2"=1'	"LET US SHOW YOU THE MEDIX DIFFERENCE" WWW.MEDIXAMBULANCE.COM	
ALS2	20"	20"	25 1/4"		REVISED BY:	DATE REVISED:	REVISION:		
					Note: Drawings are for reference only, measurements may vary from actual product.				

TECNIQ OVAL DRAGON LIGHTS IN (A) CABINET

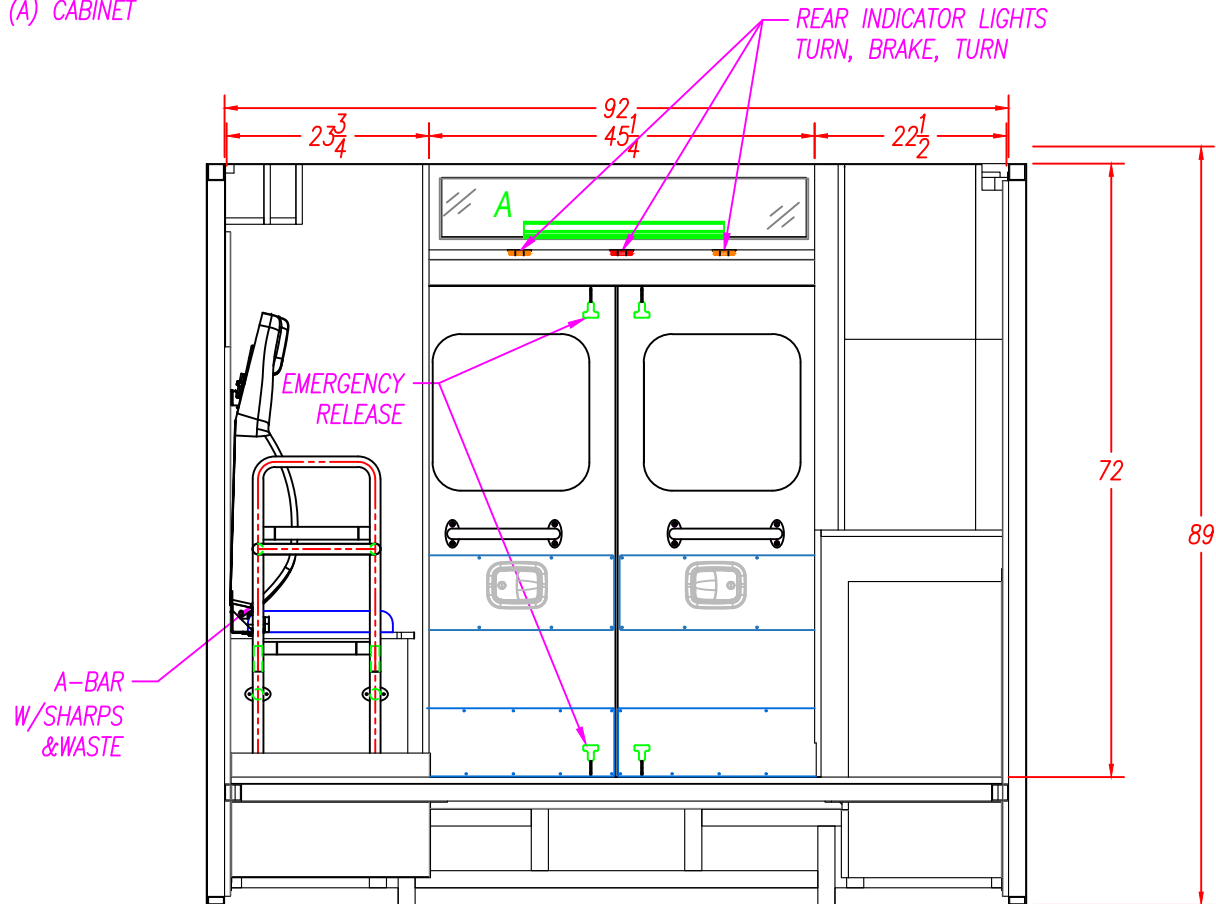

INTERIOR CABINET STORAGE					M2 170" TYPE I FORD F-450/550-DIESEL-193" W.B.			 MEDIX SPECIALTY VEHICLES, INC. 3008 MOBILE DRIVE ELKHART, IN 46514 PH: 574-266-0911 FAX: 574-266-6669 "LET US SHOW YOU THE MEDIX DIFFERENCE" WWW.MEDIXAMBULANCE.COM
ITEM	HEIGHT	WIDTH	DEPTH	SPECIAL NOTE	DESCRIPTION: REAR ELEVATION			
A	7"	44 1/4"	9"		DRAWN BY:	DATE CREATED:	SCALE:	
B					I.STANSBURY	4/16/2025	1/2"=1'	
C					REVISED BY:	DATE REVISED:	REVISION:	
D								
E					Note: Drawings are for reference only, measurements may vary from actual product.			
F								

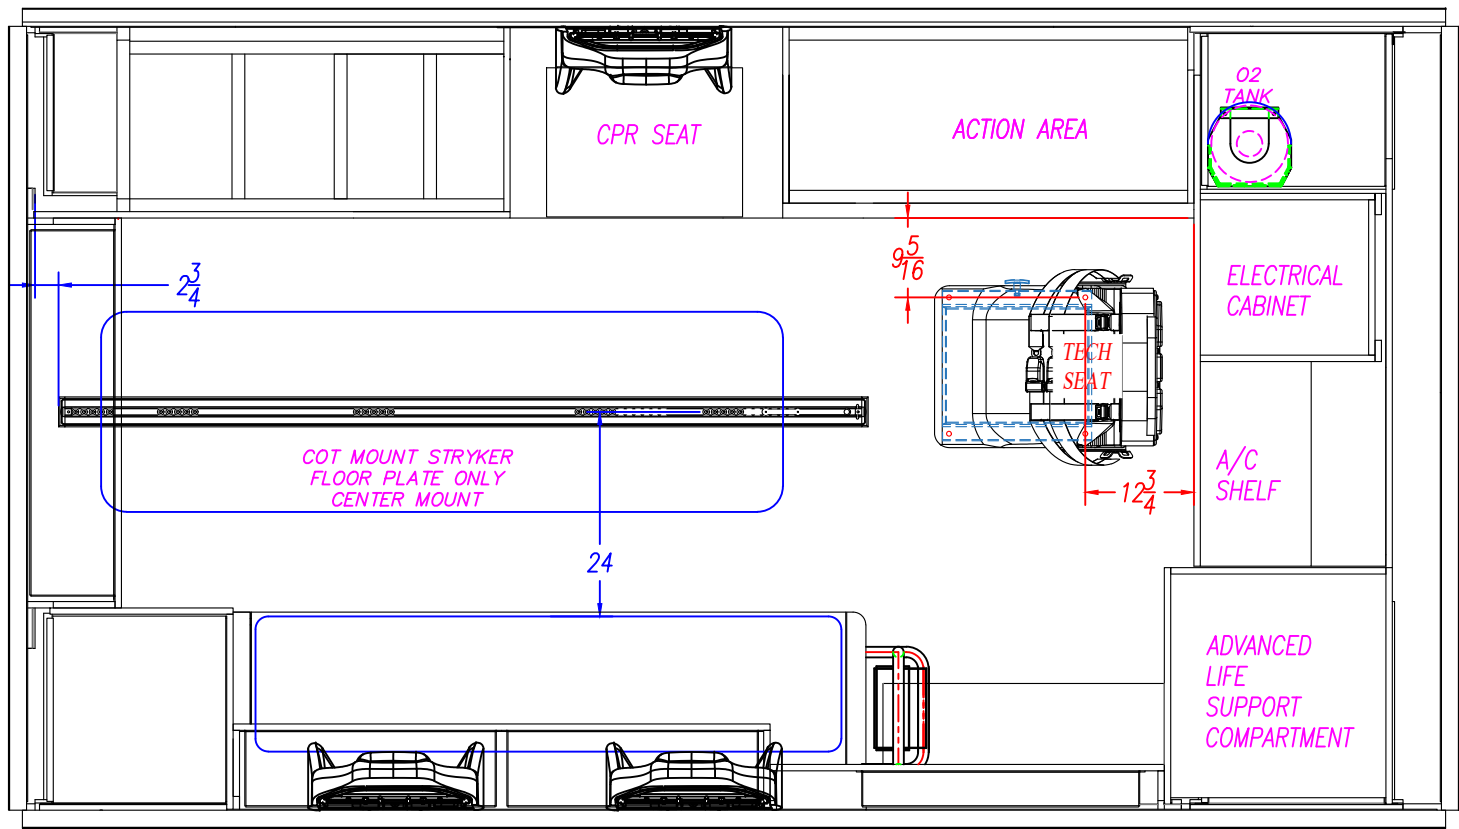


M2 170" TYPE I FORD F-450/550-DIESEL-193" W.B.		
DESCRIPTION: PATIENT AREA PLAN		
DRAWN BY: I.STANSBURY	DATE CREATED: 4/16/2025	SCALE: 1/2"=1'
REVISED BY:	DATE REVISED:	REVISION:
Note: Drawings are for reference only, measurements may vary from actual product.		



3008 MOBILE DRIVE
ELKHART, IN 46514
PH: 574-266-0911
FAX: 574-266-6669

"LET US SHOW YOU THE MEDIX DIFFERENCE"
WWW.MEDIXAMBULANCE.COM

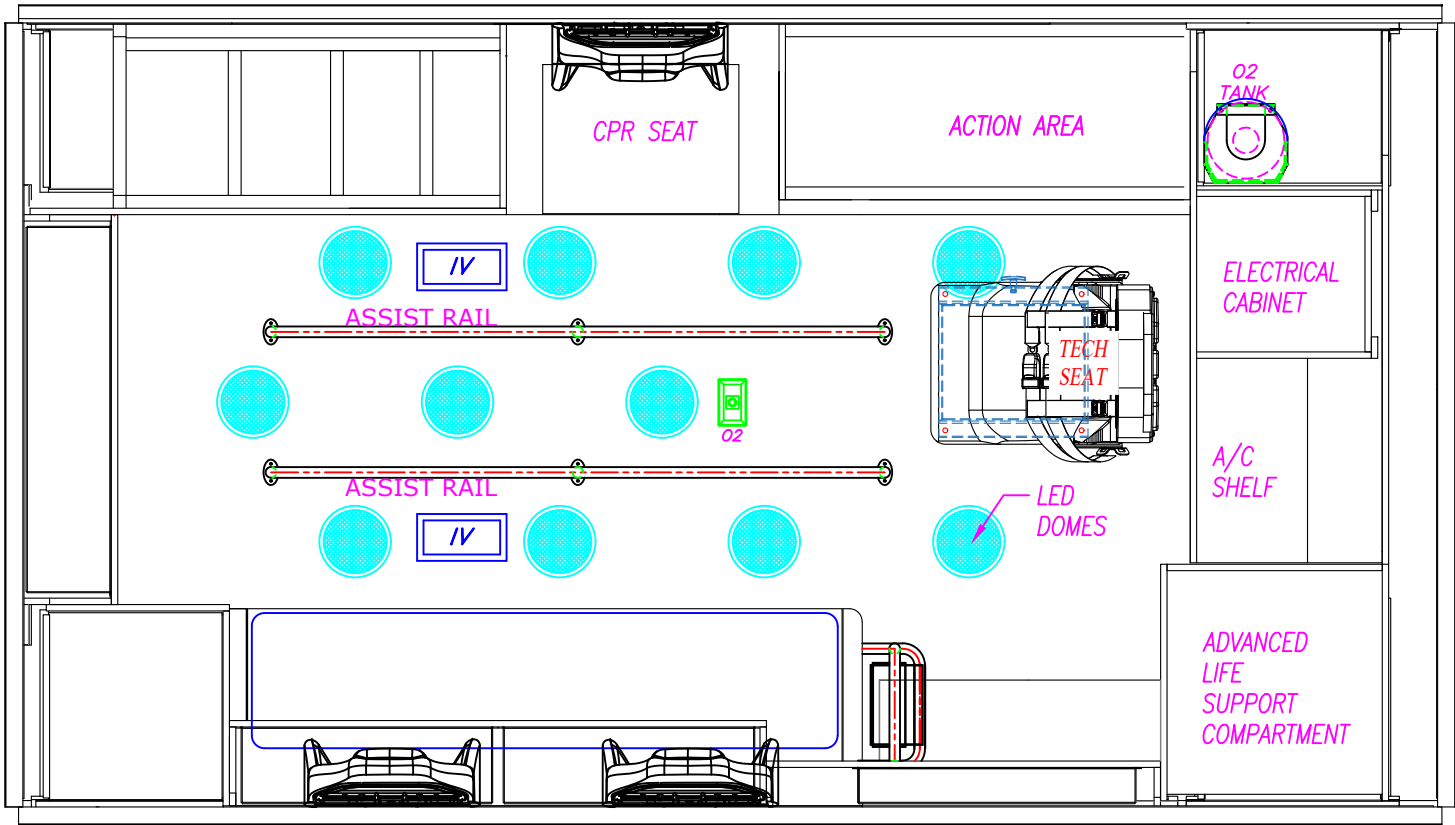

M2 170" TYPE I		
FORD F-450/550-DIESEL-193" W.B.		
DESCRIPTION: CEILING LAYOUT		
DRAWN BY: I.STANSBURY	DATE CREATED: 4/16/2025	SCALE: 1/2"=1'
REVISED BY:	DATE REVISED:	REVISION:
Note: Drawings are for reference only, measurements may vary from actual product.		



3008 MOBILE DRIVE
ELKHART, IN 46514
PH: 574-266-0911
FAX: 574-266-6669

"LET US SHOW YOU THE MEDIX DIFFERENCE"
WWW.MEDIXAMBULANCE.COM

Dealer: EVEREST





Approved By:

Date:

Customer: DEMO

24-M1433

Sheet
J

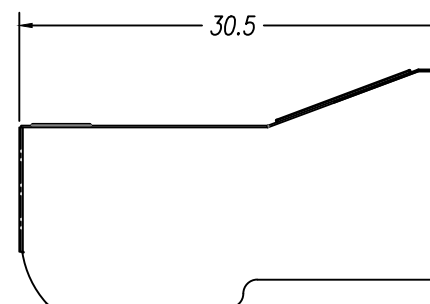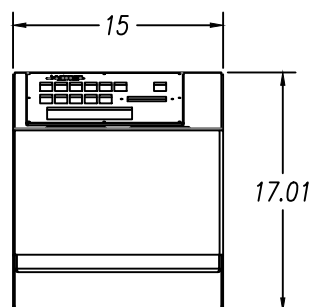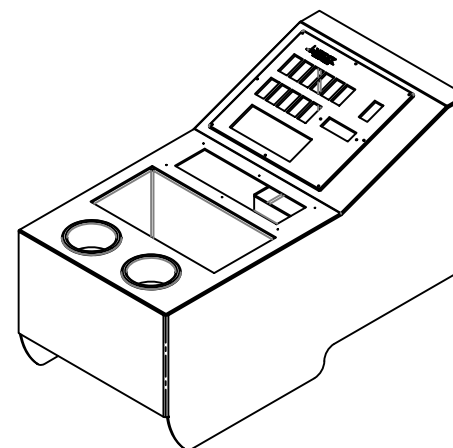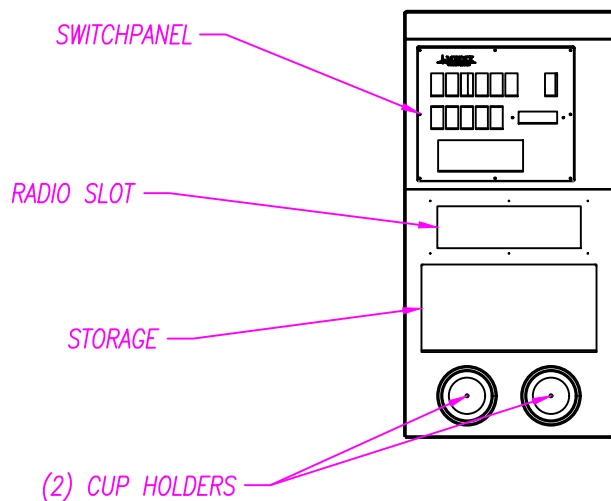

M2 170" TYPE I
FORD F-450/550-DIESEL-193" W.B.

DESCRIPTION:

FRONT CONSOLE

DRAWN BY:
I.STANSBURY

DATE CREATED:
4/16/2025

SCALE:
1/2"=1'

REVISED BY:

DATE REVISED:

REVISION:

Note: Drawings are for reference only, measurements may vary from actual product.



3008 MOBILE DRIVE
ELKHART, IN 46514
PH: 574-266-0911
FAX: 574-266-6669

"LET US SHOW YOU THE MEDIX DIFFERENCE"
WWW.MEDIXAMBULANCE.COM